


■ Manufacturing License Area

□ Distribution License Area

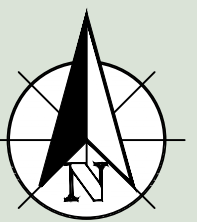

begreenlegal

Date: May 13, 2021


Premises Diagram

FOLSOM ENTERPRISE
7606 FOLSOM BLVD. UNIT B SACRAMENTO CA 95826

1.0

12' ROLLUP DOOR

CANNABIS WASTE 3' X 5'

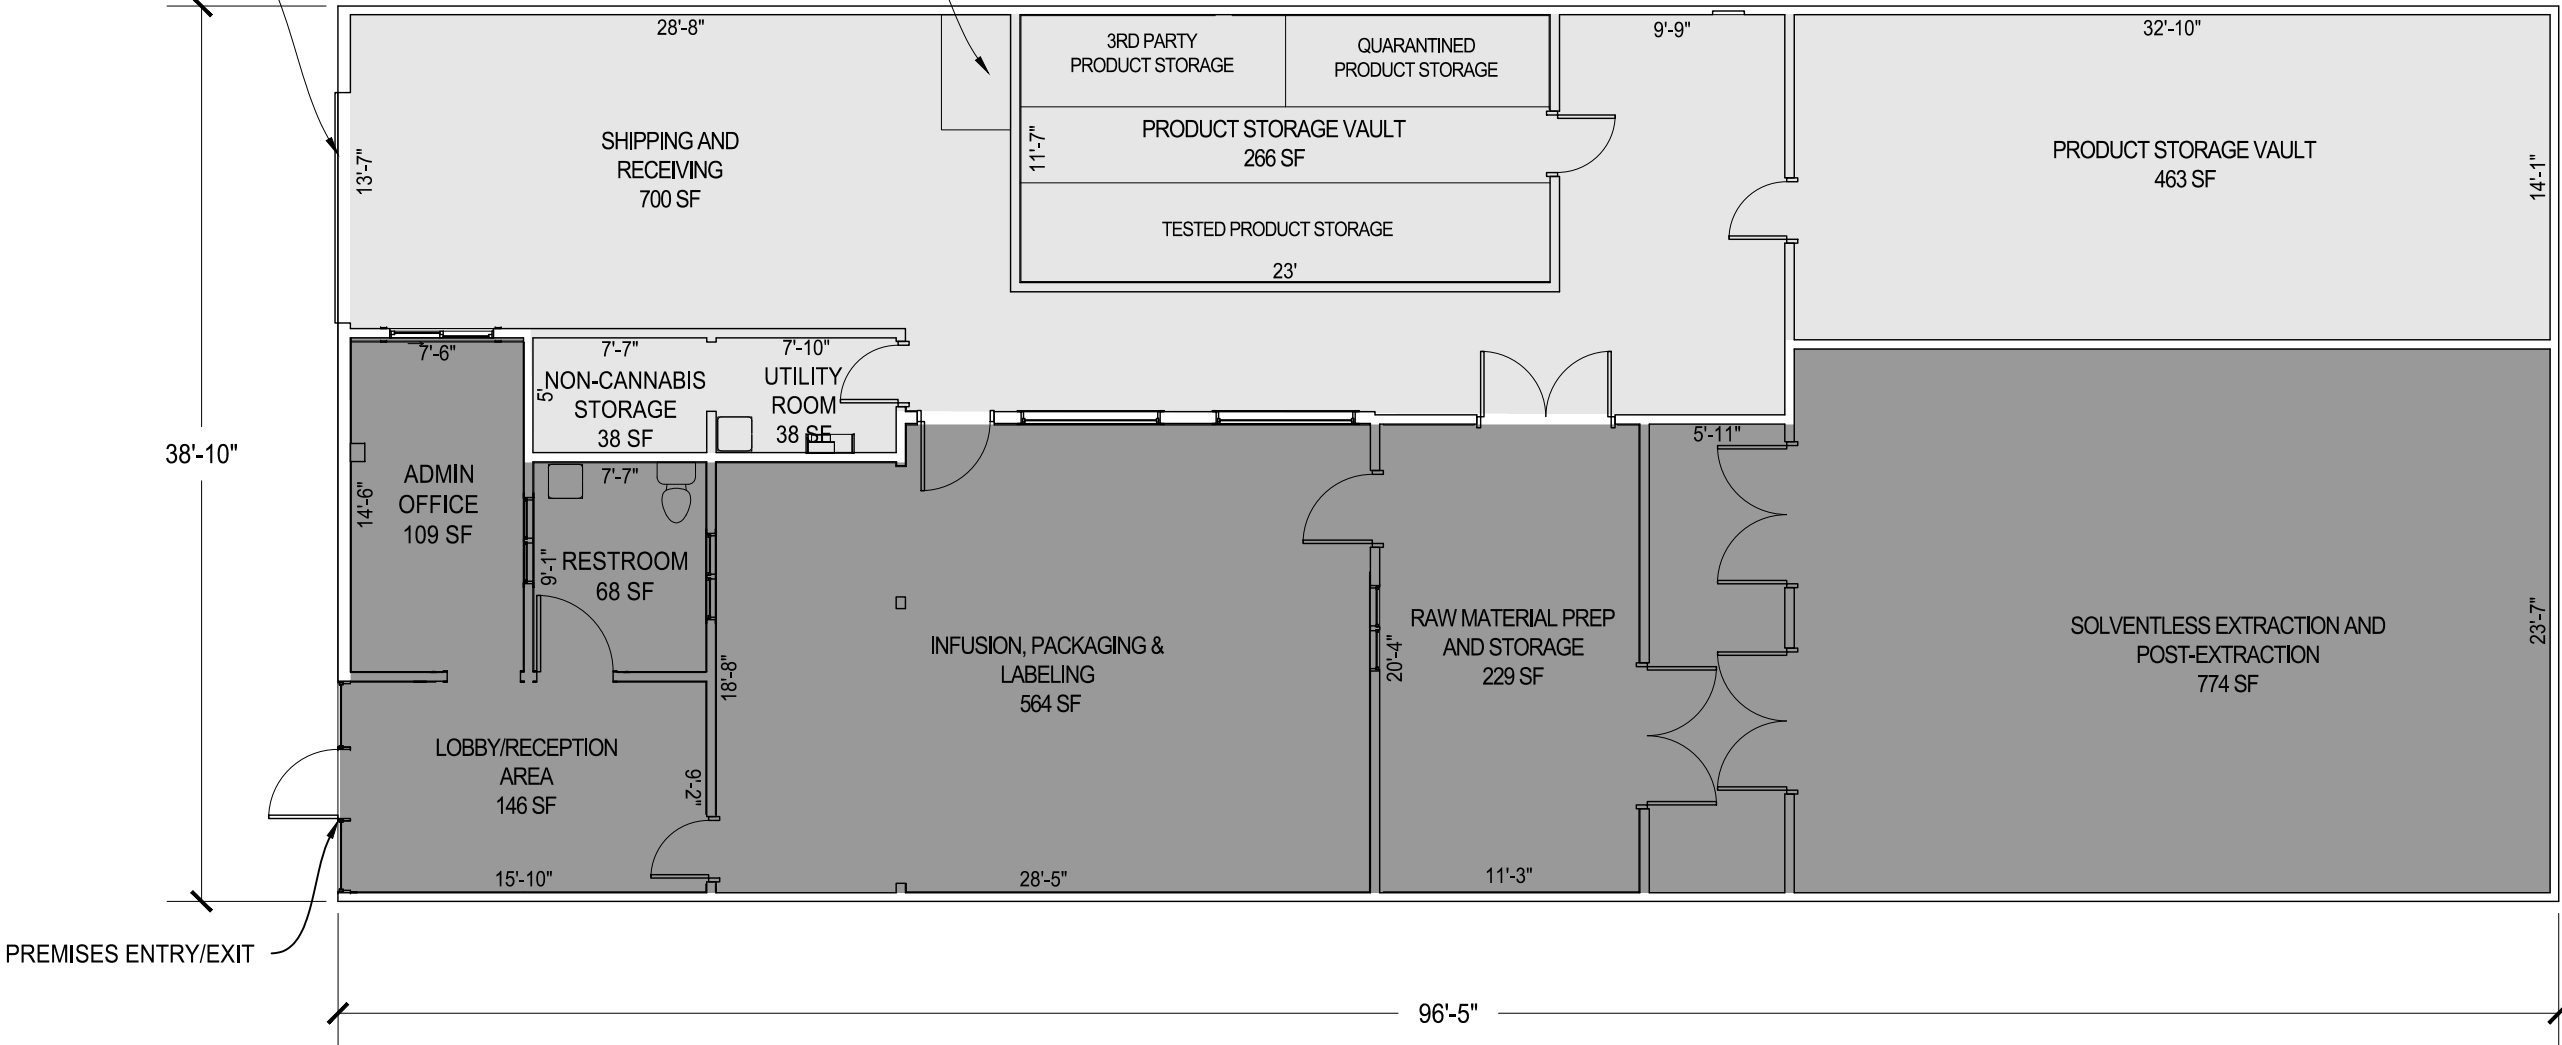

Distribution License Areas		SF	Manufacturing License Areas		SF
Shipping and Receiving		700	Lobby/Reception		146
Product Storage Vault		266	infusion Packaging and Labeling		564
Non-Cannabis Storage		38	Raw Material Prep and Storage		229
Utility Room		38	Admin Office		109
Product Storage Vault		463	Restroom		68
Miscellaneous and Wall Space		40	Solventless Extraction and Post Extraction		774
			Miscellaneous and Wall Space		311
Total		1545	Total		2201

Total Utilized Square Footage - 3,746

0 25' 50' 100'



SCALE: 1 = 50